


PROPOSED FLOOR PLAN

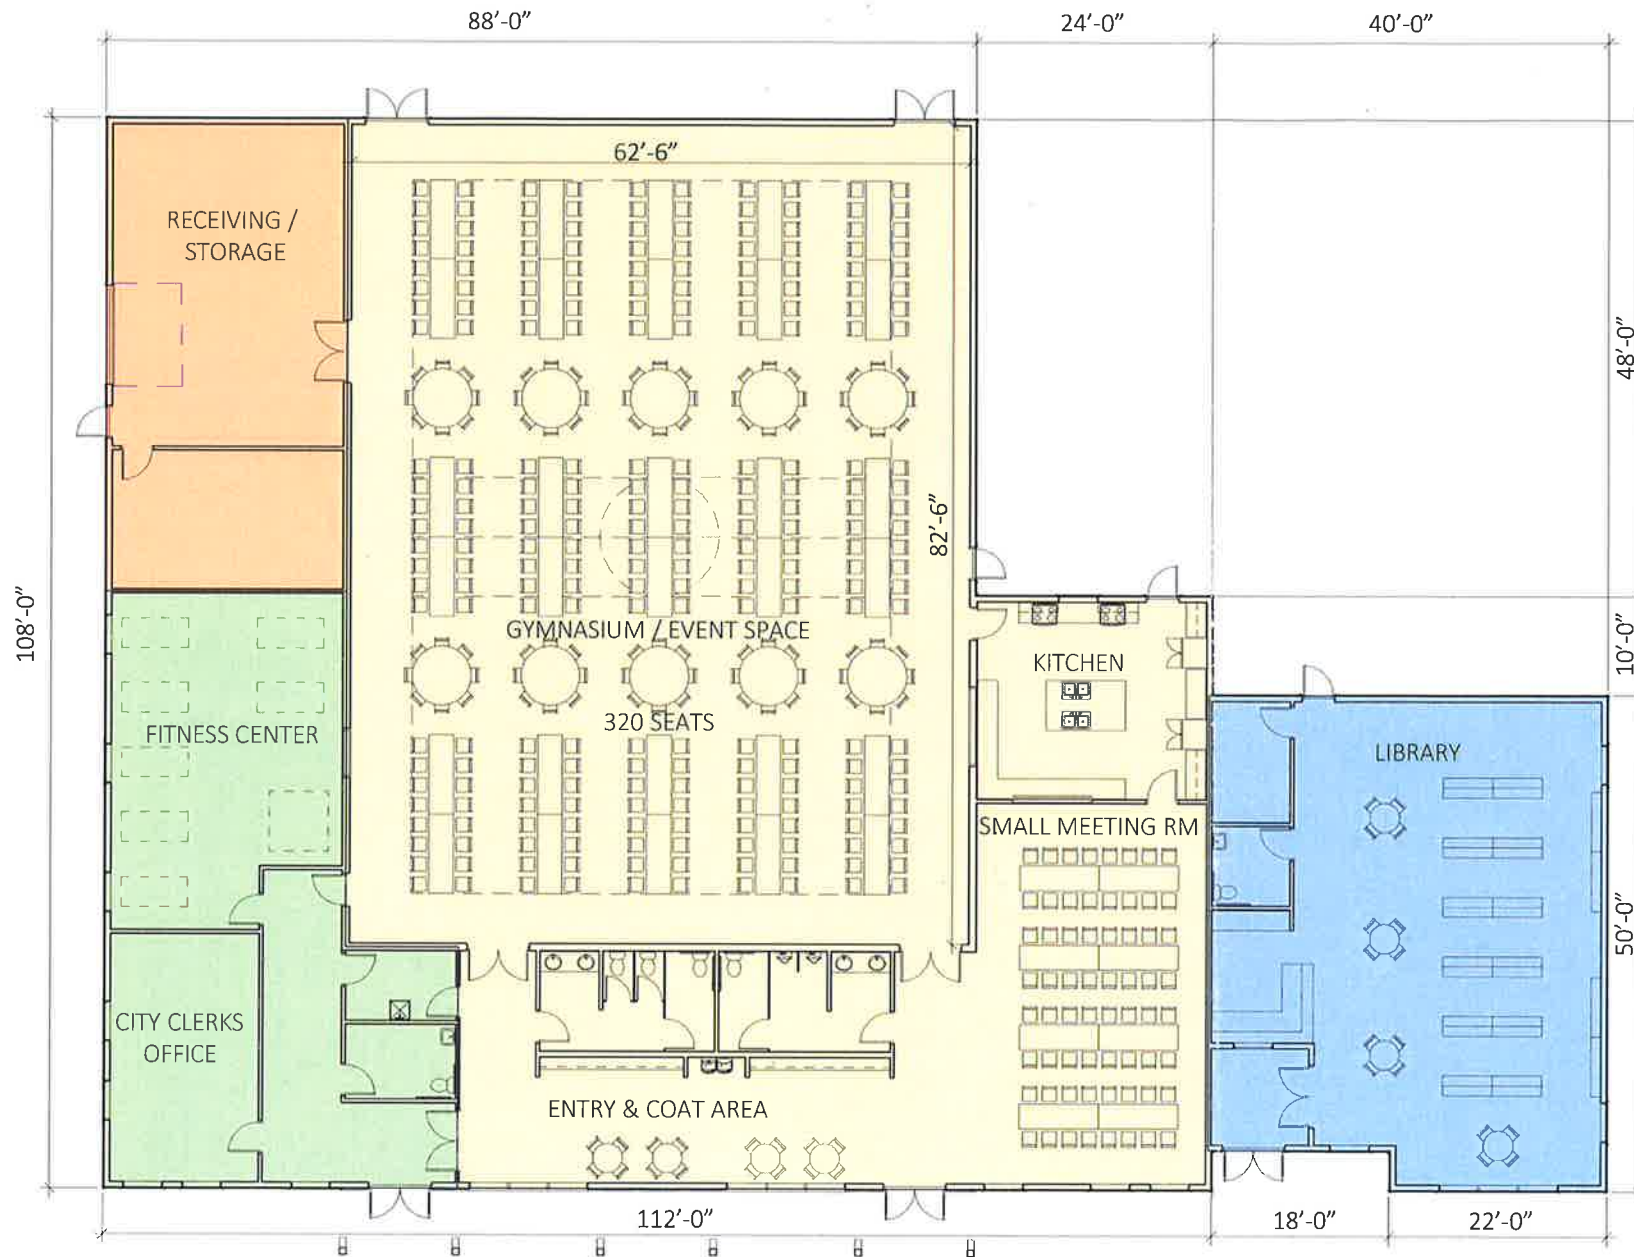

- GYMNASIUM & EVENT SPACE – 7,941 SF
(NEW GYM – 5,156 SF & KITCHEN – 576 SF)
(EXISTING GYM W/BLEACHER – 3,500 SF & KITCHEN 510 SF)
- LIBRARY W/OFFICE & RESTROOM – 1,938 SF
(EXISTING LIBRARY W/OFFICE & RESTROOM – 1,600 SF)
- CITY OFFICES & FITNESS CENTER – 1,743 SF
- RECEIVING / STORAGE & MECHANICAL / ELECTRICAL – 1,164 SF

TOTAL BUILDING – 12,786 SF



**OLESON
+ HOBIE
ARCHITECTS**